


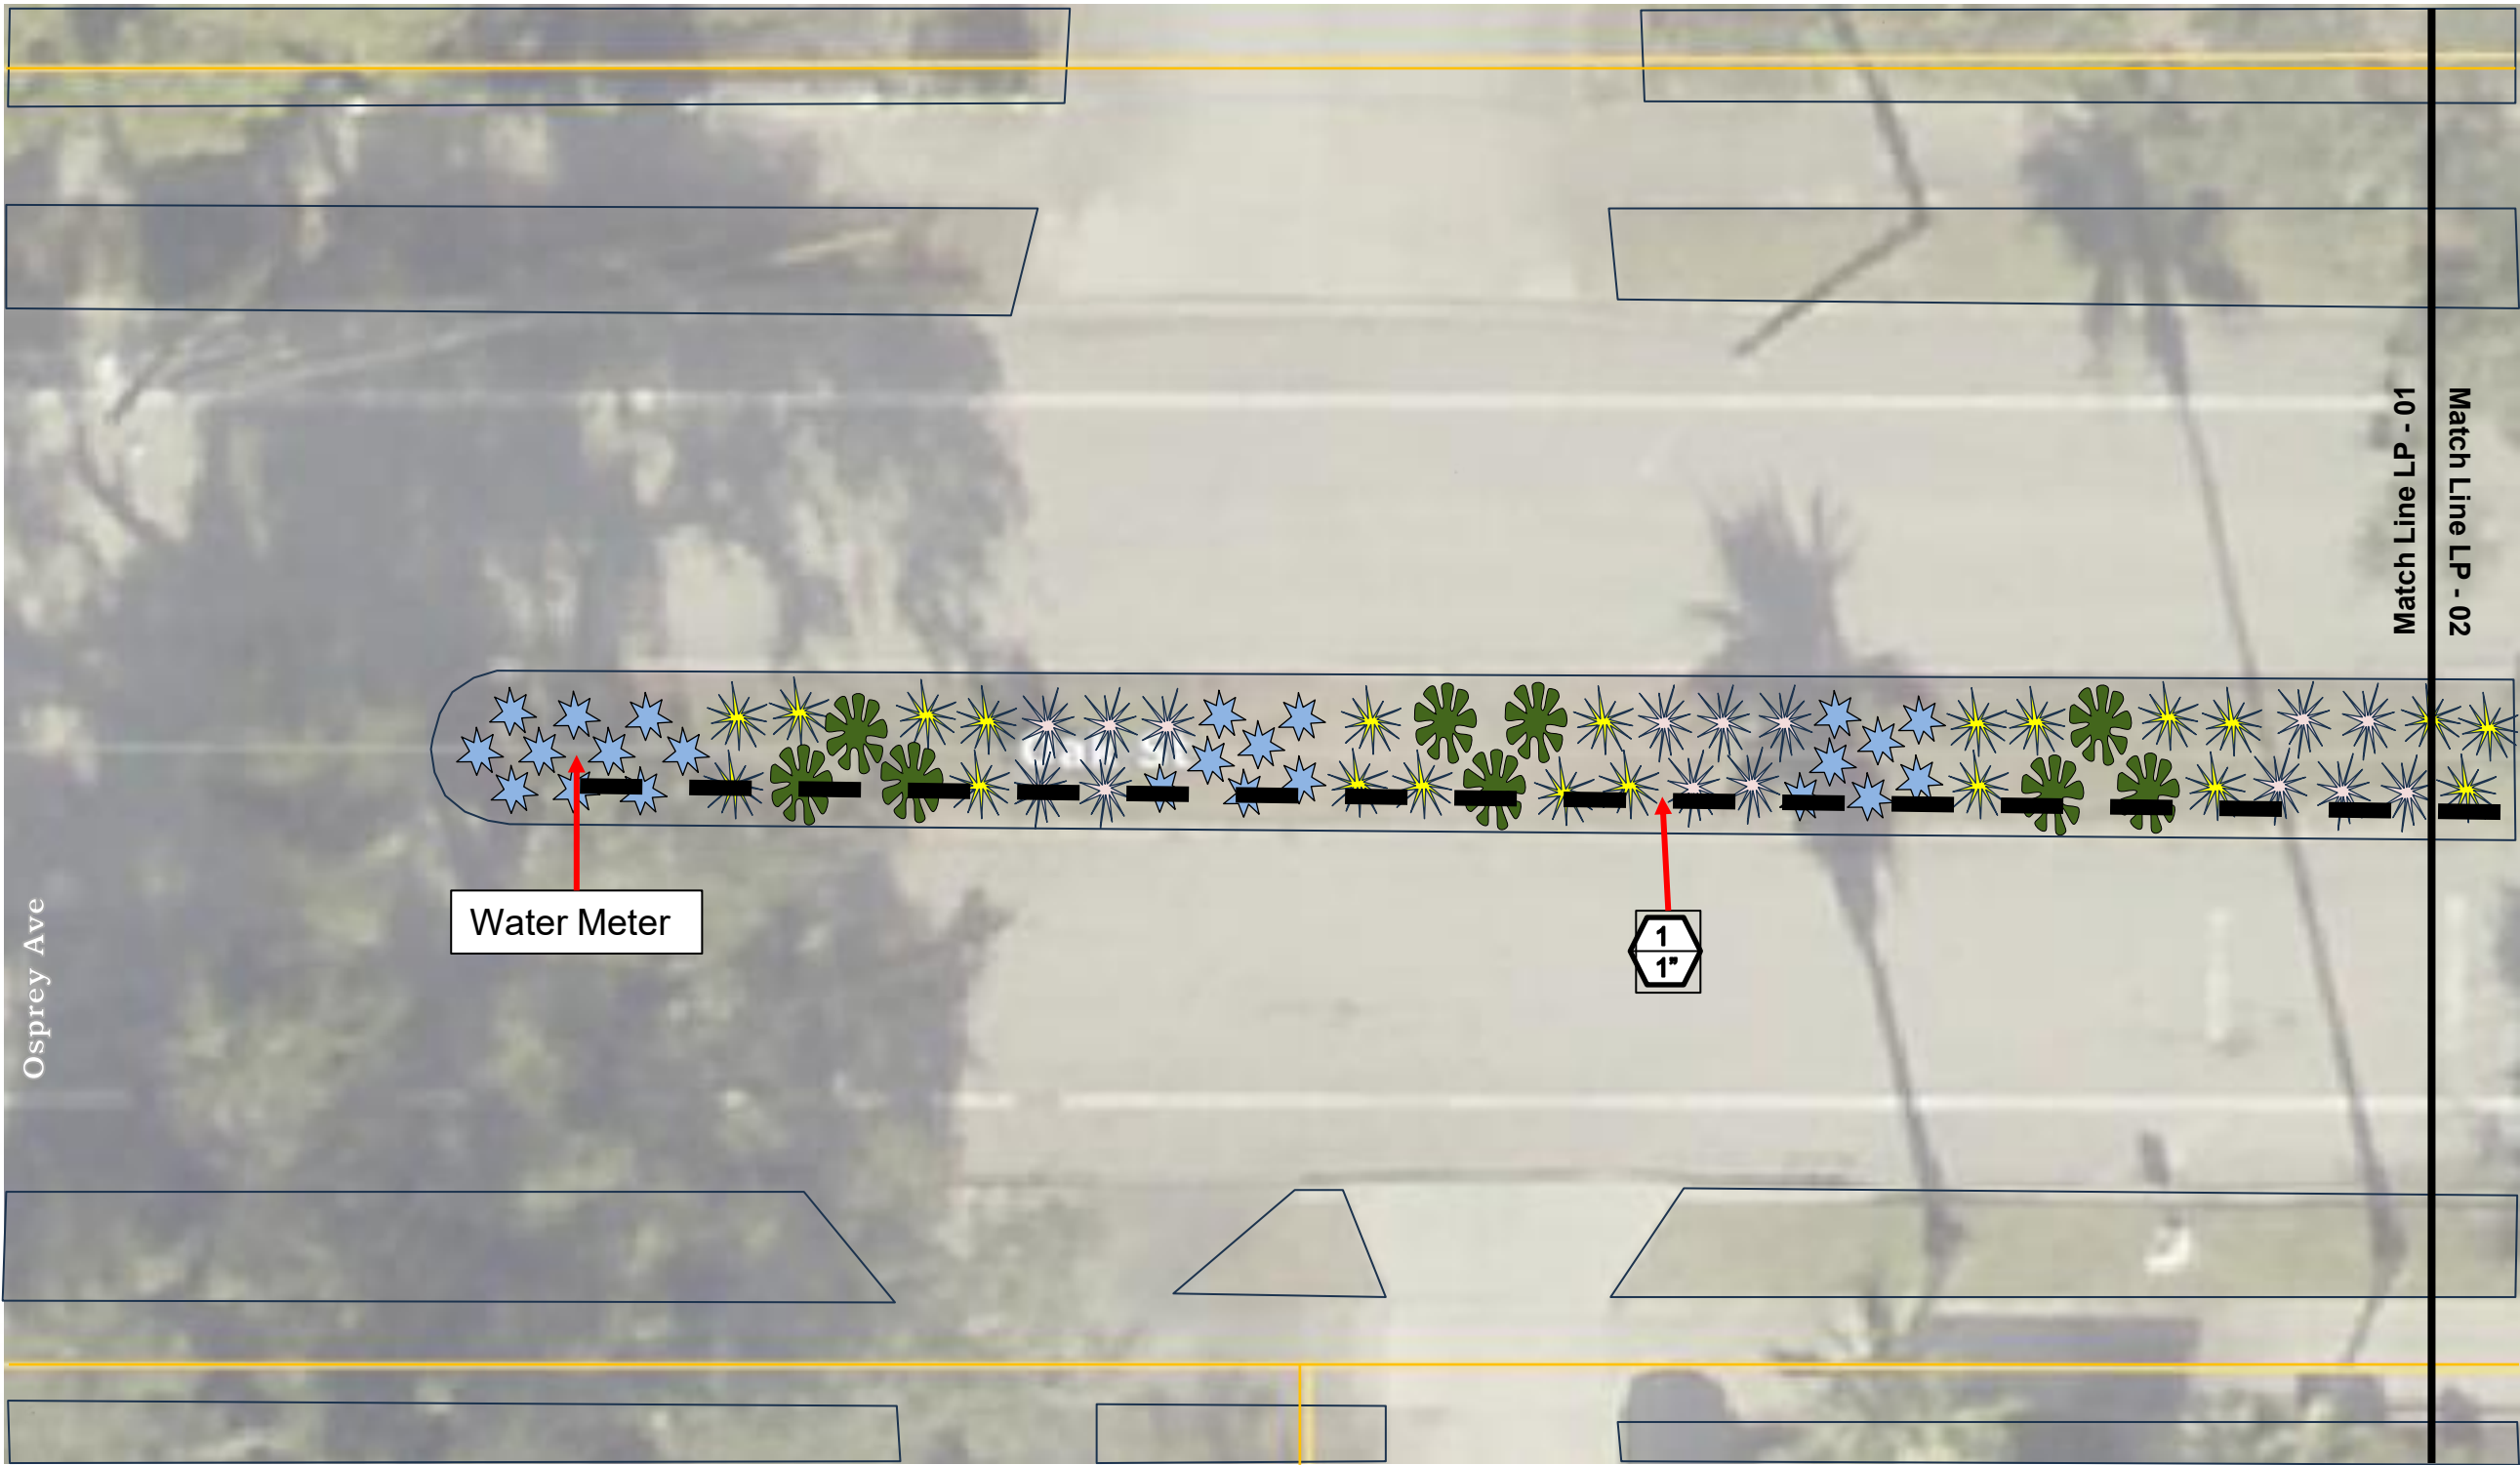


PLANT SCHEDULE

	Qty	Size	Description
	24	3gl.	Blue Glow Agave
	18	3gl.	Dwarf Pandanus
	15	3gl.	Muhly Grass
	9	3gl.	Orange Bird of Paradise

Oak Street Median Landscape Plan

SCALE: NTS	APPROVED BY:	DRAWN BY KG
DATE: July 1, 2026		REVISED
Landscape Plan – Osprey Ave to Madison Ct. West Side of Median		
City of Sarasota Parks And Recreation Department		DRAWING NUMBER LP - 01

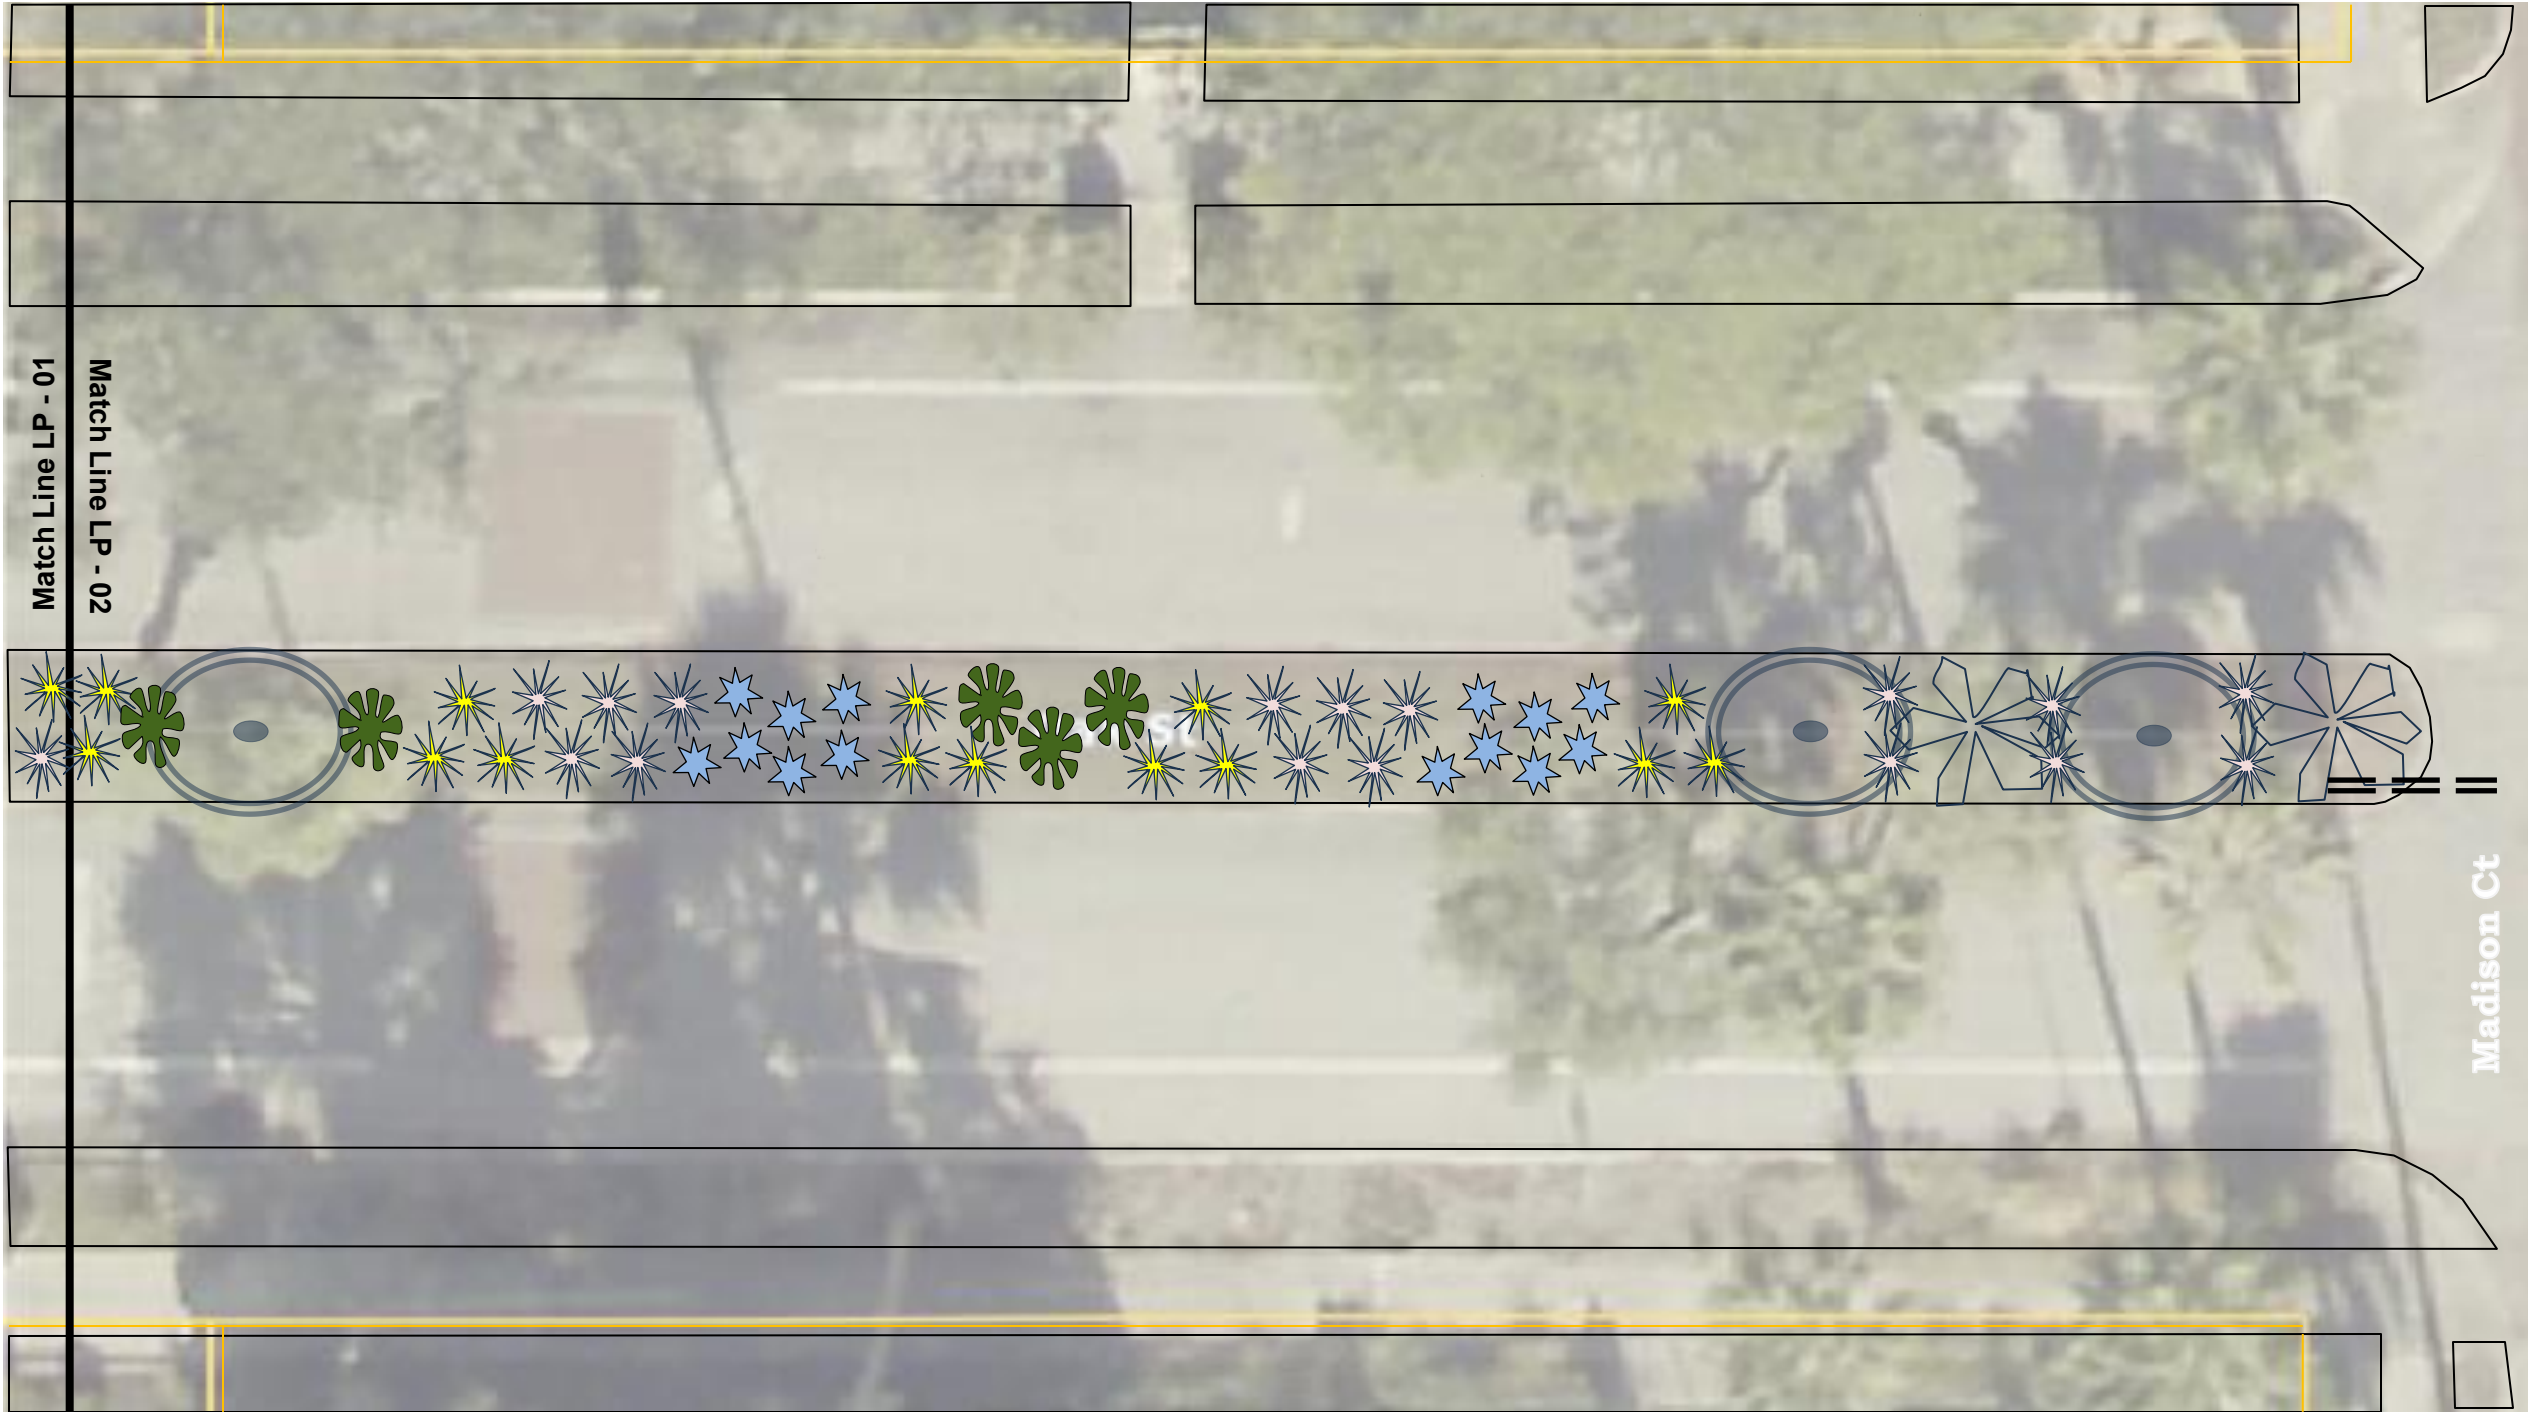

PLANT SCHEDULE

	Qty	Size	Description
	14	3gl.	Blue Glow Agave
	14	3gl.	Dwarf Pandanus
	16	3gl.	Muhly Grass
	5	3gl.	Orange Bird of Paradise

Oak Street Median Landscape Plan		
SCALE: NTS	APPROVED BY:	DRAWN BY KG
DATE: July 1, 2026		REVISED
Landscape Plan – Osprey Ave to Madison Ct. East Side of Median		
City of Sarasota Parks And Recreation Department		DRAWING NUMBER LP - 02



PLANT SCHEDULE

	Qty	Size	Description
	11	3gl.	Blue Glow Agave
	16	3gl.	Dwarf Pandanus
	14	3gl.	Muhly Grass
	6	3gl.	Orange Bird of Paradise

Oak Street Median Landscape Plan		
SCALE: NTS	APPROVED BY:	DRAWN BY KG
DATE: July 1, 2026		REVISED
Landscape Plan – Madison Ct. to Columbia Ct. West Side of Median		
City of Sarasota Parks And Recreation Department		DRAWING NUMBER LP - 03



PLANT SCHEDULE

	Qty	Size	Description
	6	3gl.	Blue Glow Agave
	8	3gl.	Dwarf Pandanus
	27	3gl.	Muhly Grass
	3	3gl.	Orange Bird of Paradise

Oak Street Median Landscape Plan		
SCALE: NTS	APPROVED BY:	DRAWN BY KG
DATE: July 1, 2026		REVISED
Landscape Plan – Madison Ct. to Columbia Ct. East Side of Median		
City of Sarasota Parks And Recreation Department		DRAWING NUMBER LP - 04




PLANT SCHEDULE

	Qty	Size	Description
	3	3gl.	Blue Glow Agave
	0	3gl.	Dwarf Pandanus
	13	3gl.	Muhly Grass
	0	3gl.	Orange Bird of Paradise

Oak Street Median Landscape Plan

SCALE: NTS	APPROVED BY:	DRAWN BY KG
DATE: July 1, 2026		REVISED
Landscape Plan – Columbia Ct. to Lafayette Ct. West Side of Median		
City of Sarasota Parks And Recreation Department		DRAWING NUMBER LP - 05

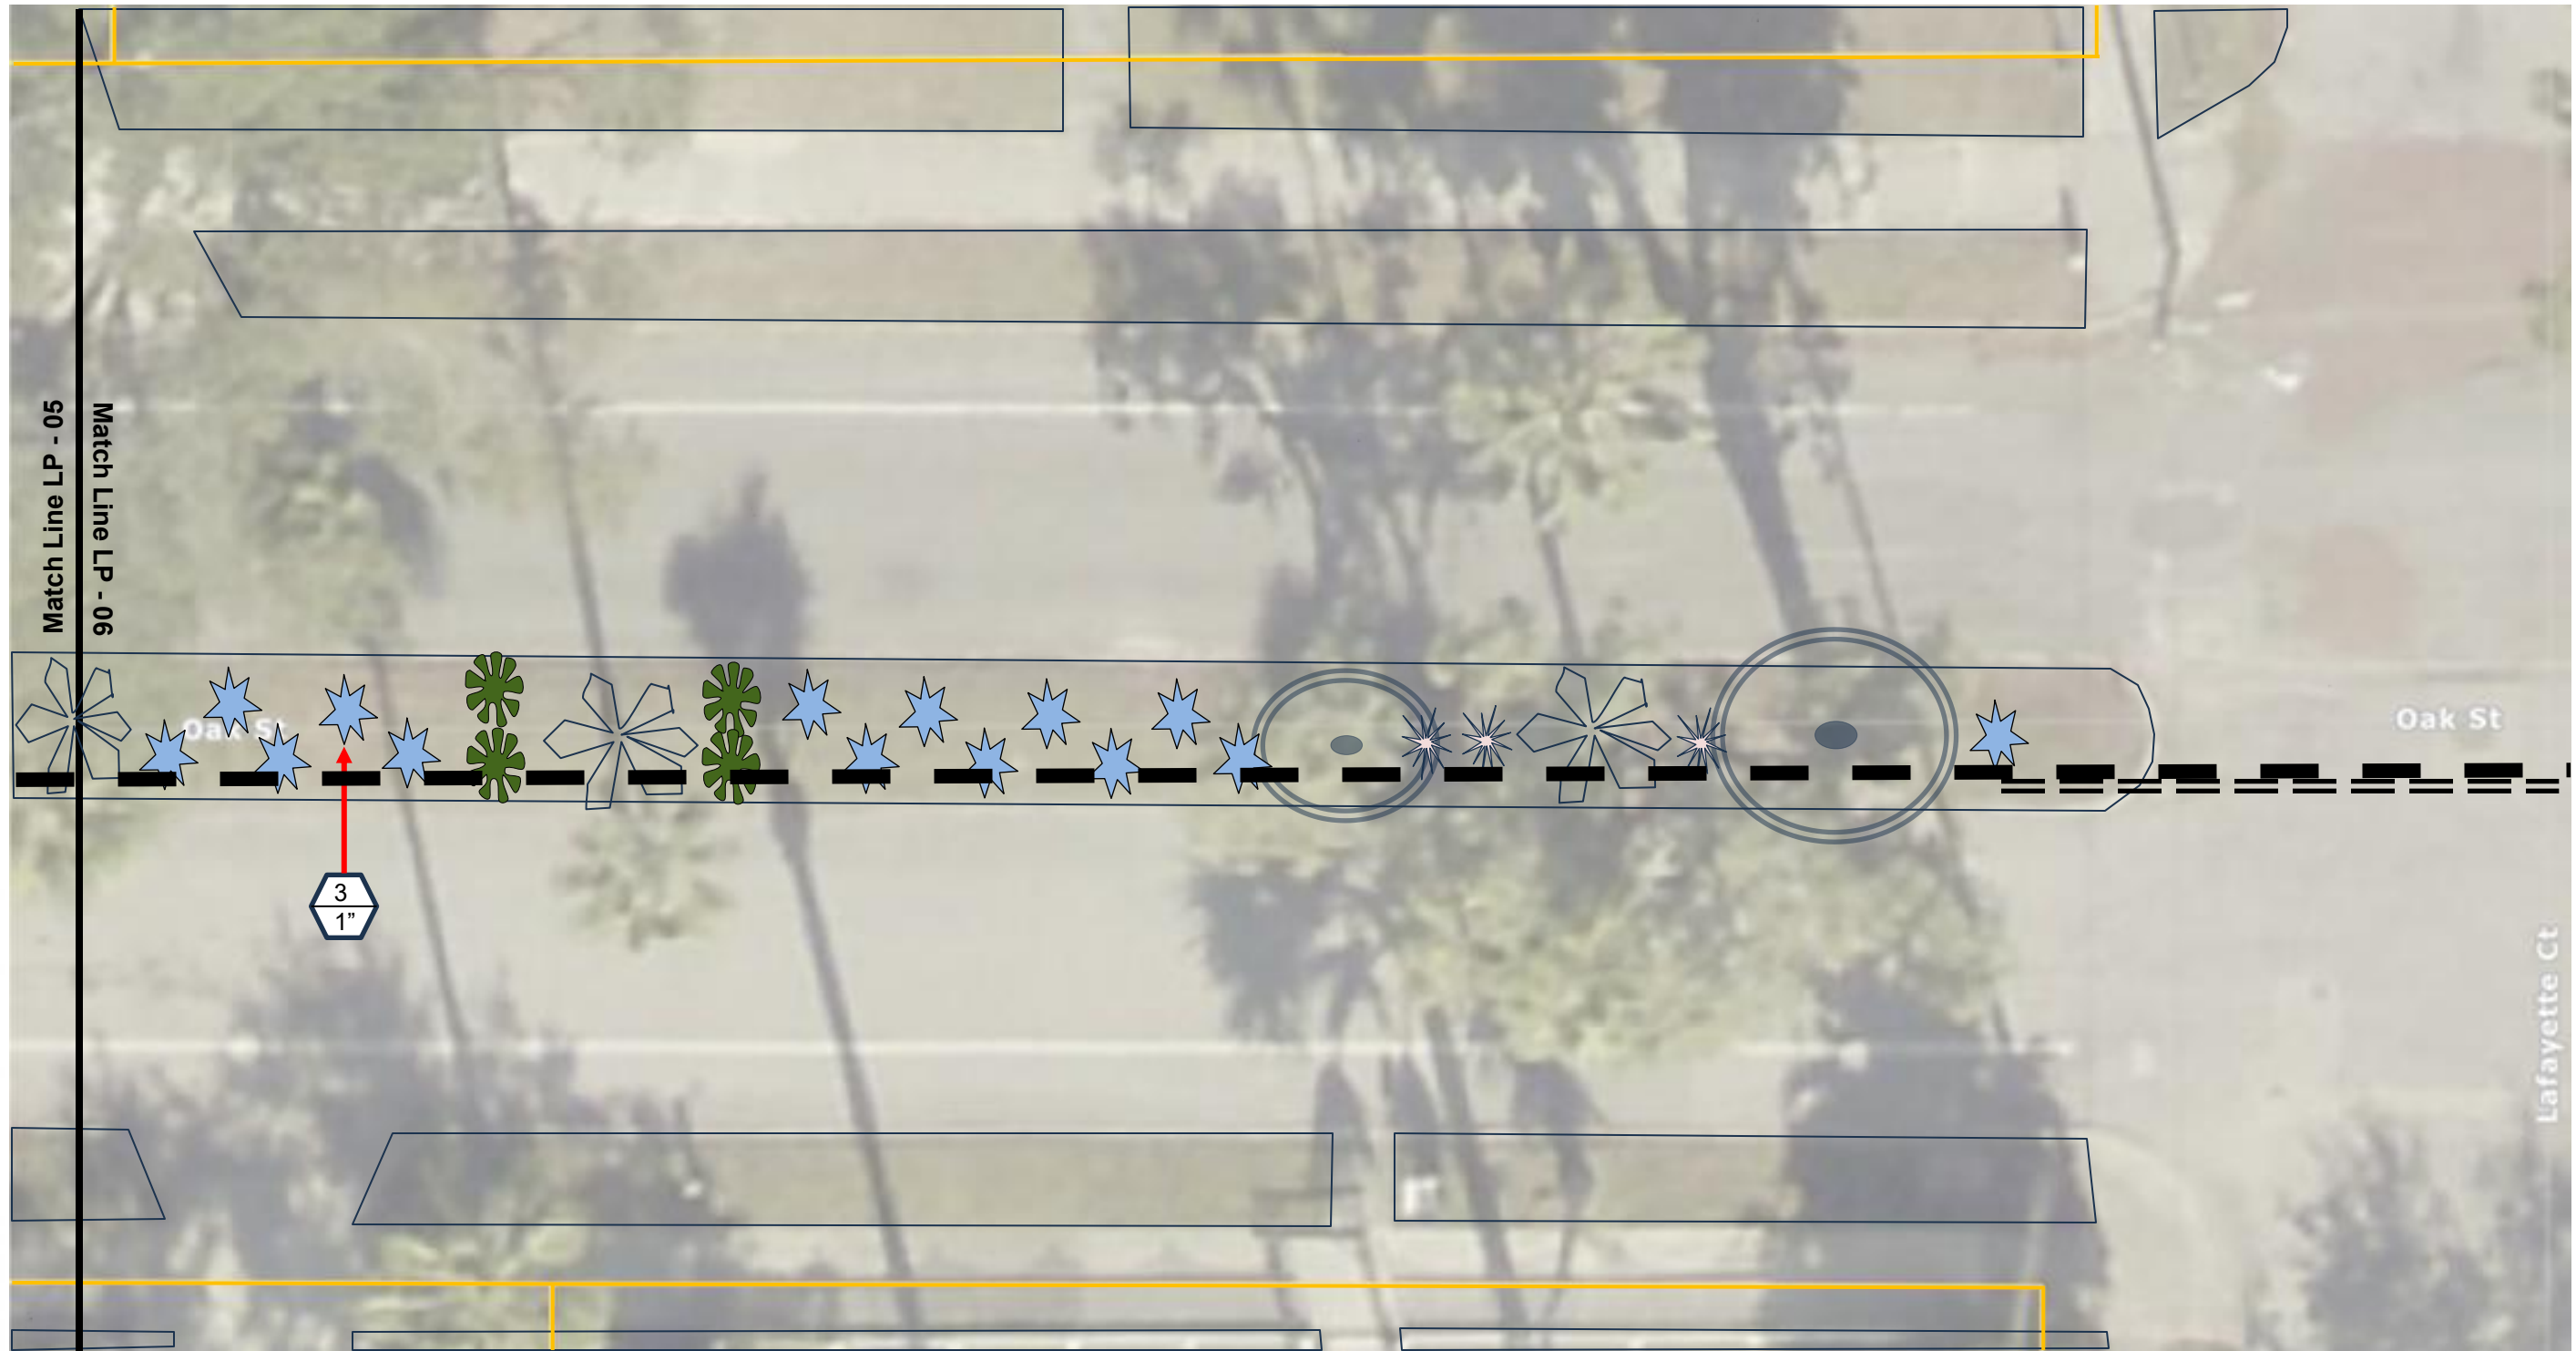

PLANT SCHEDULE

	Qty	Size	Description
	14	3gl.	Blue Glow Agave
	0	3gl.	Dwarf Pandanus
	3	3gl.	Muhly Grass
	4	3gl.	Orange Bird of Paradise

Oak Street Median Landscape Plan


SCALE: NTS	APPROVED BY:	DRAWN BY KG
DATE: July 1, 2026		REVISED
Landscape Plan – Columbia Ct. to Lafayette Ct. East Side of Median		
City of Sarasota Parks And Recreation Department		DRAWING NUMBER LP - 06



PLANT SCHEDULE

	Qty	Size	Description
	4	3gl.	Blue Glow Agave
	0	3gl.	Dwarf Pandanus
	8	3gl.	Muhly Grass
	0	3gl.	Orange Bird of Paradise

Oak Street Median Landscape Plan		
SCALE: NTS	APPROVED BY:	DRAWN BY KG
DATE: July 1, 2026		REVISED
Landscape Plan – Lafayette Ct. to Washington Blvd. West Side of Median		
City of Sarasota Parks And Recreation Department		DRAWING NUMBER LP - 07

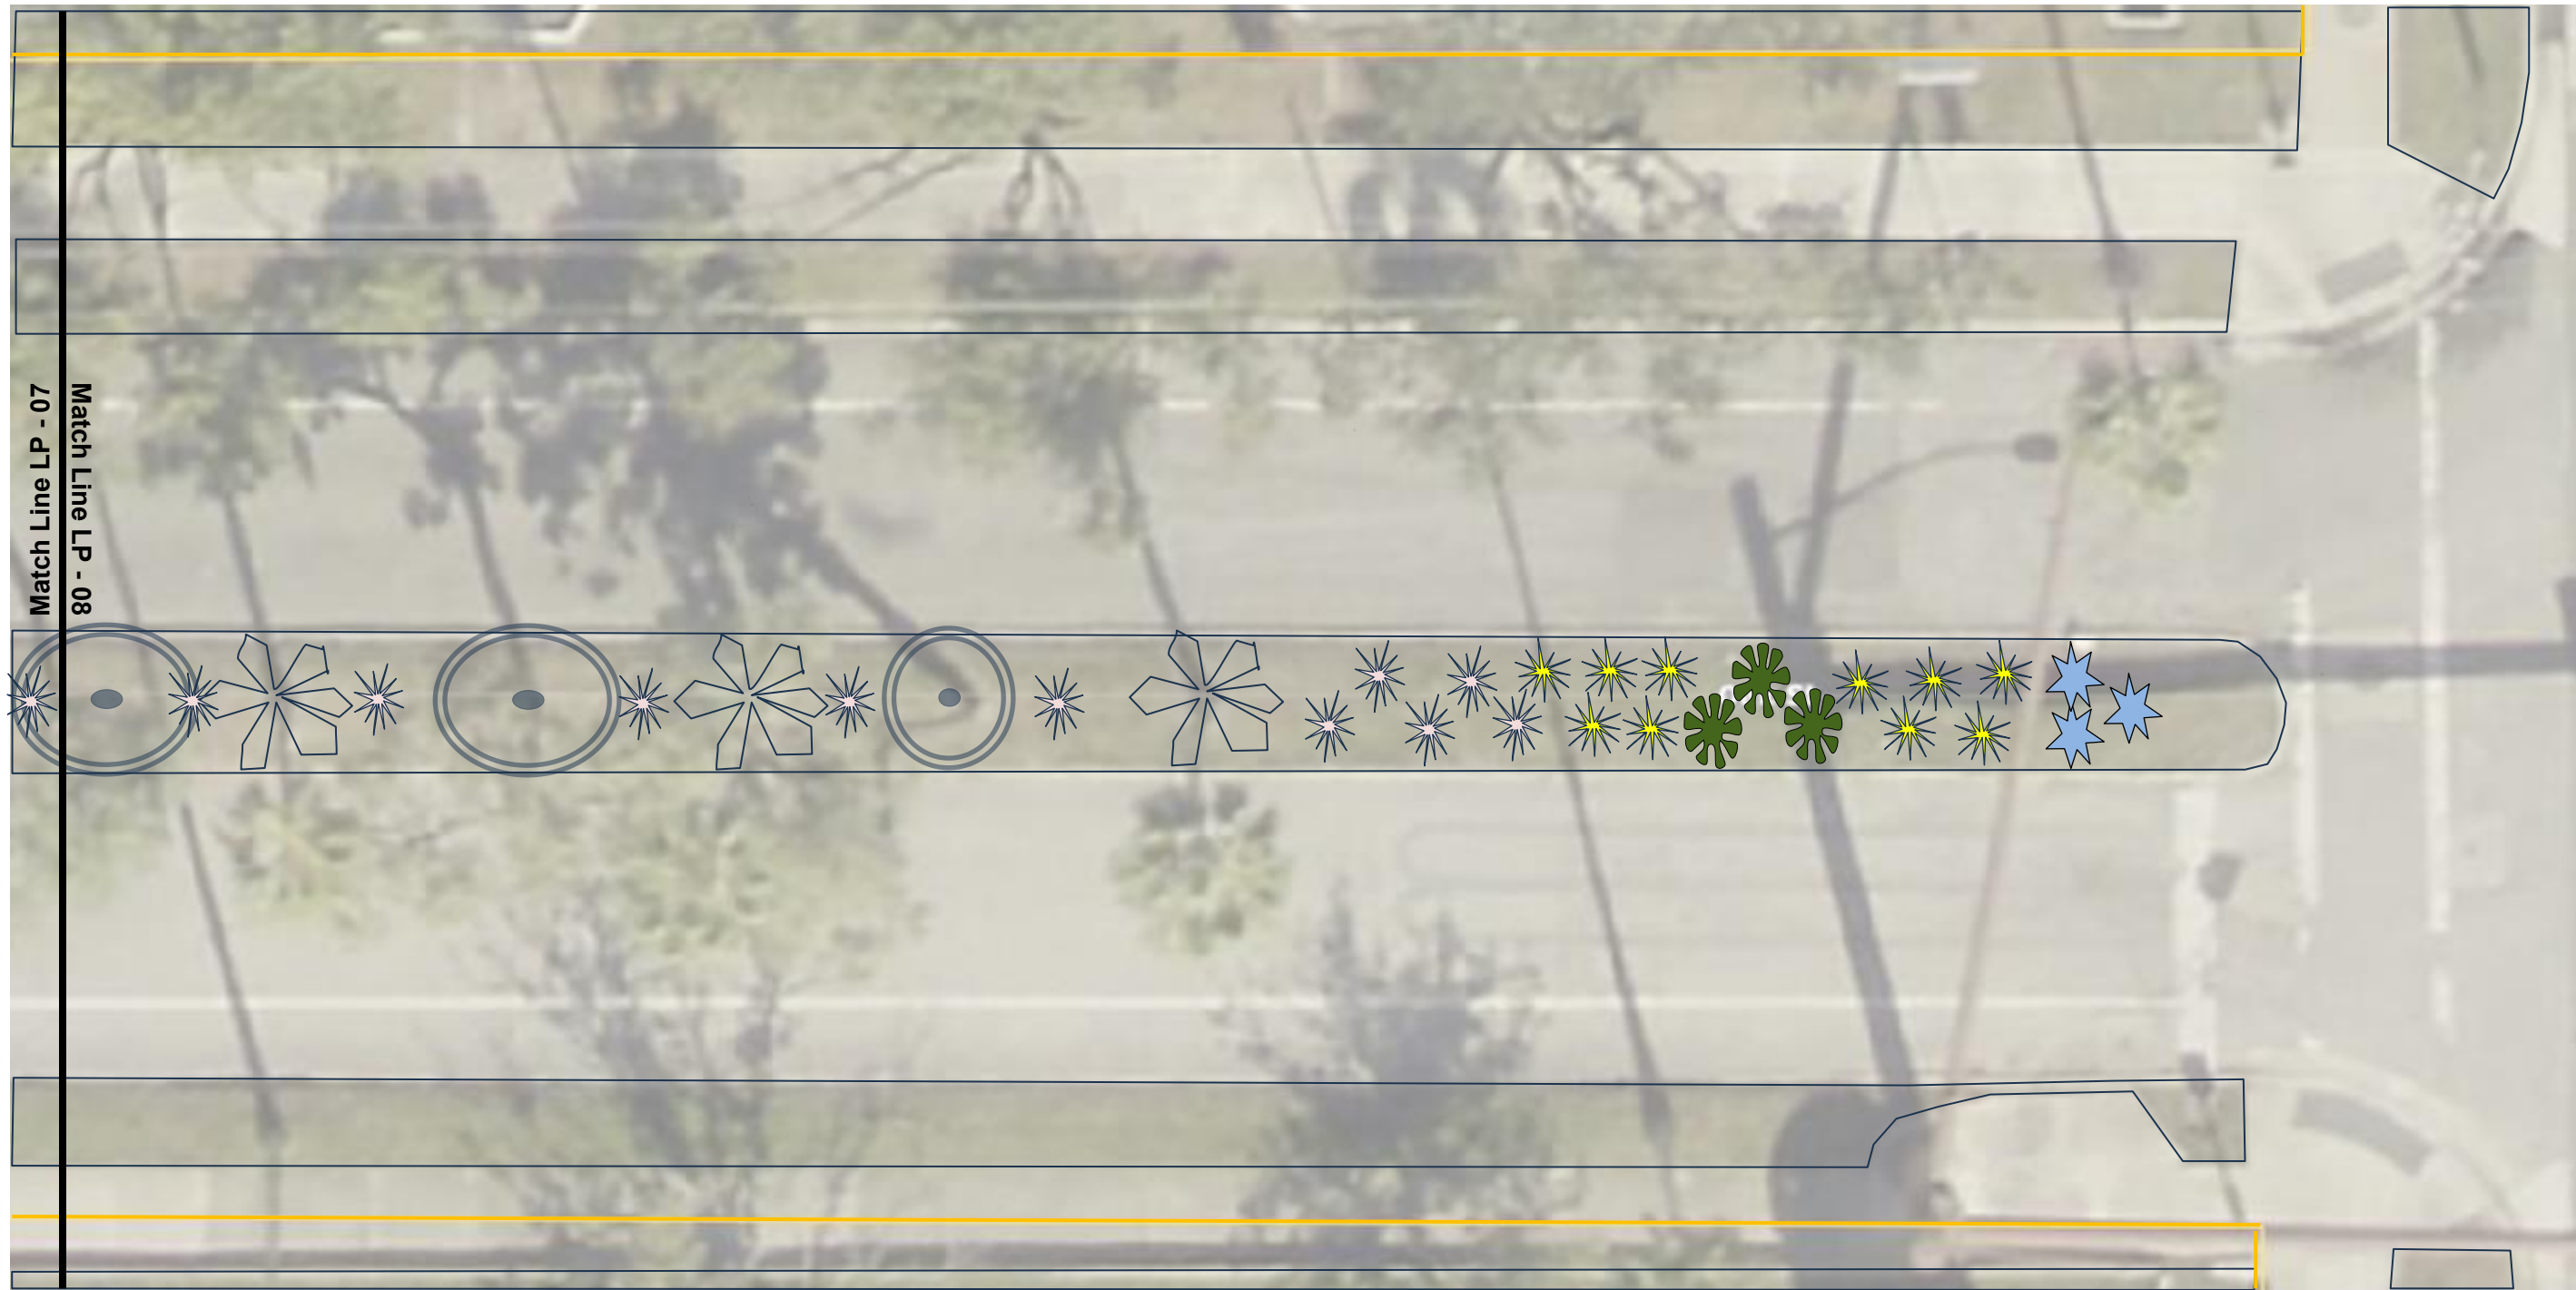

PLANT SCHEDULE

	Qty	Size	Description
	3	3gl.	Blue Glow Agave
	10	3gl.	Dwarf Pandanus
	9	3gl.	Muhly Grass
	3	3gl.	Orange Bird of Paradise

Oak Street Median Landscape Plan		
SCALE: NTS	APPROVED BY:	DRAWN BY KG
DATE: July 1, 2026		REVISED
Landscape Plan – Lafayette Ct. to Washington Blvd. East Side of Median		
City of Sarasota Parks And Recreation Department		DRAWING NUMBER LP - 08

SYMBOL		MANUFACTURER/MODEL/DESCRIPTION
Valve Number		Hunter PGV-101G-R
Valve Size		1" Plastic Electric Remote-Control Valve, for Residential/Light Commercial Use. Female NPT Inlet/Outlet. Globe Configuration, With Flow Control. Reclaimed Water ID, Purple Handle.
Each Valve Shall be paired with a Single Station Hunter Bluetooth Enabled Irrigation Control Node		



NOTE:
POINT OF CONNECTION
IS A 5/8" RECLAIMED
WATER METER

NOTE:
IRRIGATION IS SCHEMATIC ONLY. LOCATE
IRRIGATION PIPING AND EQUIPMENT WITHIN
LANDSCAPE AREAS AND WITHIN PROPERTY
BOUNDARY.

NOTE:
ALL COMPONENTS TO BE PURPLE
FOR RECLAIM USE AS REQUIRED BY
FLORIDA DEPARTMENT OF
ENVIRONMENTAL PROTECTION

Oak Street Median Landscape Plan		
SCALE: NTS	APPROVED BY:	DRAWN BY KG
DATE: July 1, 2026		REVISED
Irrigation Overview, Details, and Notes		
City of Sarasota Parks And Recreation Department		DRAWING NUMBER IRR - 01

Project Totals, Details, and Notes


Plant Totals

Qty	Size	Description
72	3gl.	'Blue Glow' Agave
56	3gl.	Dwarf Pandanus
88	3gl.	Muhly Grass
27	3gl.	Orange Bird of Paradise

Planting Details

- Contractor to prepare planting site by treating existing unwanted vegetation with approved, non-glyphosate, herbicide.
- Contractor shall remove and haul away all debris from planting sites.
- Contractor shall provide a final grade to all planted medians.
- If necessary, contractor shall provide quality topsoil to planted areas to raise the existing soil level to provide for positive drainage.
- All plants shall be mudded in at the time of installation.
- Contractor is responsible for all utility locates.
- Contractor is responsible for all necessary Maintenance of Traffic during this project.

IRRIGATION SCHEDULE

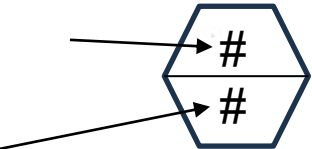	SYMBOL	MANUFACTURER/MODEL/DESCRIPTION
Valve Number		Hunter PGV-101G-R
Valve Size		1" Plastic Electric Remote-Control Valve, for Residential/Light Commercial Use. Female NPT Inlet/Outlet. Globe Configuration, With Flow Control. Reclaimed Water ID, Purple Handle.

=====

Pipe Sleeve: PVC Schedule 40
Typical pipe sleeve for irrigation pipe. Pipe sleeve size shall allow for irrigation piping and their related couplings to easily slide through sleeving material. Extend sleeves 36 inches beyond edges of paving or construction.

Irrigation Mainline: PVC Class 200 SDR 21
PVC Class 200 irrigation pipe.

Irrigation Details

- Price multiple directional bores to connect the roadway medians for irrigation sleeves from one median to the next. There will be a total of 3 directional bores that will be of a 3-inch pipe size.
- **All irrigation inside planted medians shall be drip irrigation.** Each planted median shall have a minimum of 1 irrigation valve to operate the drip zone inside each median.
- Each valve shall have its own Hunter Bluetooth Irrigation Control Node

Oak Street Median Landscape Plan

SCALE: NTS

APPROVED BY:

DRAWN BY KG

DATE: July 1, 2026

REVISED

Project Totals, Details, and Notes

City of Sarasota Parks And Recreation Department

DRAWING NUMBER

PTDN - 01